


MEYERS CHUCK SUBDIVISION ALASKA

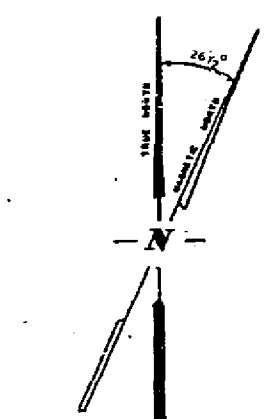

APPROXIMATE MEAN DECLINATION
TAKEN FROM N.O.A.A. MAP 1-1283
"MAGNETIC DECLINATION IN THE
UNITED STATES - 1900-1980"

STRAIT

CLARENCE

MEYERS CHUCK

BACK

CHUCK

CHUCK BITE

SELECTION INFORMATION
Mental Health 99
Tentative Approval dated 9-26-67
Patent No. 50-68-0152 dated 12-21-67

STATE OF ALASKA
U.S.S. 2673
TONGASS NATIONAL FOREST
U.S. FOREST SERVICE


U.S. FOREST SERVICE
TONGASS NATIONAL FOREST
U.S.S. 2673
STATE OF ALASKA

SUBDIVISION STATISTICS

26 LOTS
650 FEET OF RIGHT OF WAY

AREA SUMMARY

R.O.W. 0.63 ACRES
LOTS 40A-40I 8.34 ACRES
LOTS 41A-41I 7.22 ACRES
LOT 40J 212.61 ACRES
LOT 43K 12.82 ACRES
TOTAL AREA 266.46 ACRES

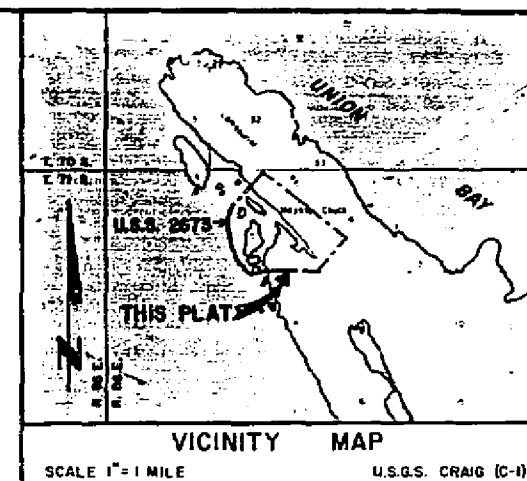

LEGEND

- BLM MONUMENT OF RECORD U.S.S. 2673
- BLM MONUMENT RECOVERED
- OTS PRIMARY MONUMENT SET
- OTS SECONDARY MONUMENT SET
- BLM RECORD DATA U.S.S. 2673
- EXISTING BLM LOT NUMBER U.S.S. 2673
- MEYERS CHUCK SUBDIVISION LOT NUMBER
- BOUNDARY U.S.S. 2673
- EXISTING BLM LOT LINE
- MEYERS CHUCK SUBDIVISION LOT LINE
- STATE OF ALASKA - DEPT. OF NATURAL RESOURCES/
DIVISION OF TECHNICAL SERVICES
- ALASKA TIDELAND SURVEY
- RECORD BEARINGS AND DISTANCES U.S.S. 2673
- MEANDER LINE NUMBER
- EXISTING PUBLIC TRAIL SYSTEM (SEE NOTE 14)
- EASEMENT LINE

RECORD BEARINGS AND DISTANCES


NO.	BEARING	DISTANCE (FT)	NO.	BEARING	DISTANCE (FT)
1	S 19°45'10" E	220.97 (CALCULATED)	24	S 22°00'00" E	283.80
2	S 65°24'00" W	48.86	25	S 14°11'00" E	408.54
3	S 64°24'00" W	83.18	26	S 46°00'00" E	468.60
4	N 39°00'00" W	79.22	27	S 27°00'00" E	145.20
5	S 68°36'00" W	159.12	28	S 40°00'00" E	316.80
6	N 6°30'00" E	297.02	29	S 43°30'00" E	422.40
7	N 52°10'00" E	184.76	30	S 51°00'00" E	66.00
8	N 46°00'00" W	165.06	31	N 38°40'00" E	177.28
9	N 25°00'00" W	158.83	32	S 51°20'00" E	430.59
10	N 9°55'00" W	322.80	33	S 38°40'00" W	484.54
11	N 24°30'00" E	217.79	34	S 28°00'00" E	338.25
12	N 56°00'00" E	363.83	35	S 46°00'00" E	356.40
13	N 33°00'00" W	165.05	36	S 46°00'00" E	396.00
14	S 67°34'00" W	137.38	37	S 44°00'00" W	198.00
15	N 41°30'00" E	145.18	38	S 46°00'00" E	356.40
16	N 58°30'00" E	197.95	39	S 50°00'00" E	475.20
17	N 51°16'00" W	170.97	40	S 35°00'00" E	481.80
18	N 71°52'00" E	80.49	41	S 32°00'00" E	594.00
19	S 38°58'40" W	113.52	42	S 36°00'00" E	363.00
20	S 17°23'00" W	437.57	43	S 30°00'00" E	112.20
21	S 89°36'00" W	204.60	44	N 41°00'00" W	112.20
22	S 31°10'00" E	82.40	45	N 59°11'00" W	185.44
23	S 12°23'00" E	364.32	46	N 36°00'00" W	283.80

MEANDER LINE DATA

32	S 65°16'43" E	30.00
33	N 18°02'54" W	107.23

SCALE

STATE OF ALASKA
DEPARTMENT OF NATURAL RESOURCES
DIVISION OF TECHNICAL SERVICES
ANCHORAGE, ALASKA
ALASKA STATE LAND SURVEY No. 85-93
MEYERS CHUCK SUBDIVISION
BLM LOTS 40, 41, 42 OF U.S.S. 2673 WITHIN
T. 71 S., R. 86 E., C. 10 M., AK.
DRAWN BY: DHC
DATE: 10/31/85
APPROVAL: [Signature]
SCALE: 1" = 200'
CHECKED: R.T.K.
FILE NO: 85-93
KETCHIKAN 86-6

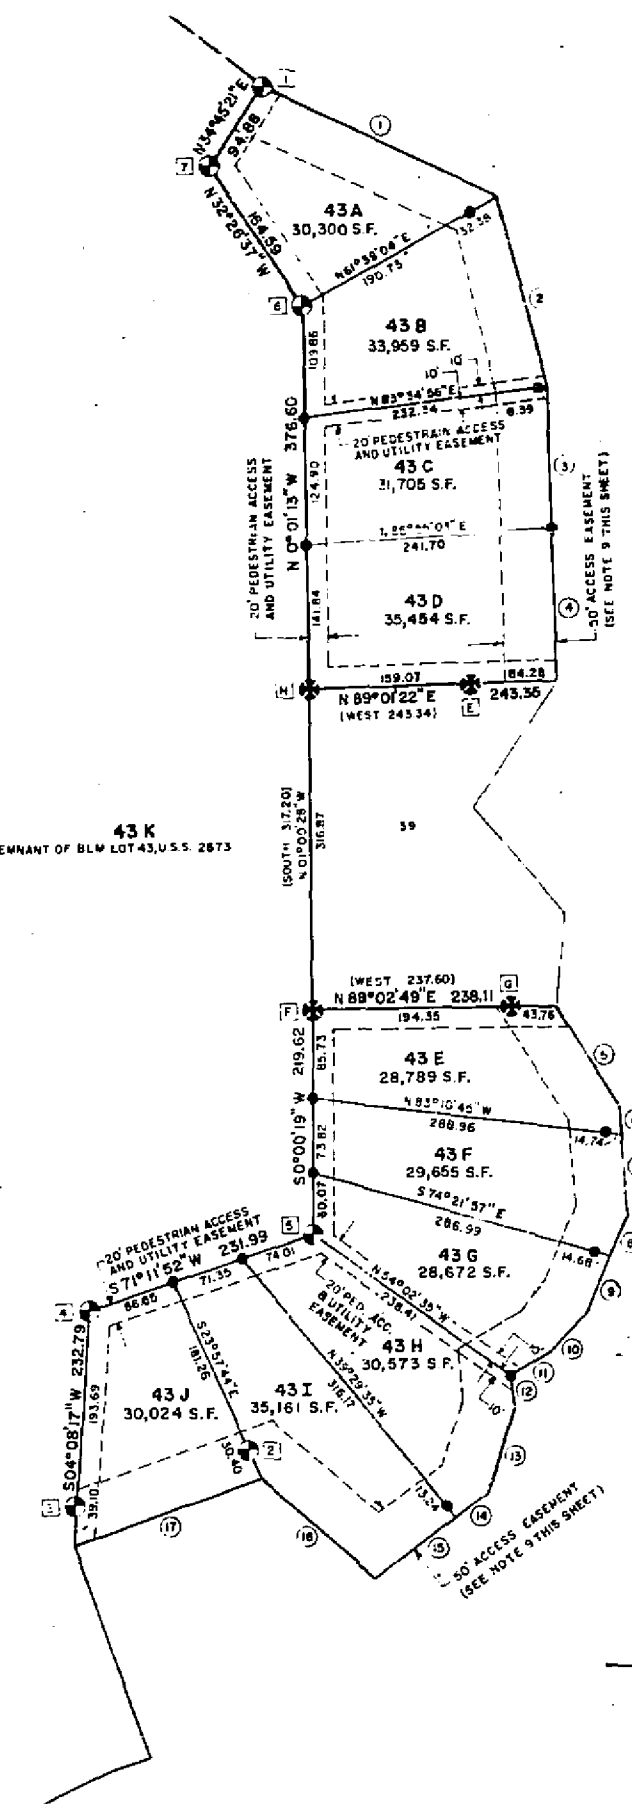

MEANDER LINE DATA


NO.	BEARING	DISTANCE (FT)
1	S 64°18'38" E	255.86
2	S 12°47'44" E	193.71
3	S 0°53'54" E	138.83
4	S 0°45'44" E	150.70
5	S 12°53'01" E	115.06
6	S 4°16'33" E	28.49
7	S 4°16'33" E	78.81
8	S 22°42'10" W	43.85
9	S 22°42'10" W	27.25
10	S 43°18'39" W	49.47
11	S 37°27'14" W	46.88
12	S 5°47'42" E	32.74
13	S 17°00'51" W	84.93
14	S 52°48'15" W	40.18
15	S 52°48'15" W	100.43
16	N 48°26'04" W	148.47
17	S 70°09'15" W	136.45
18	S 44°33'35" E	236.74
19	S 42°18'55" E	27.48
20	S 41°17'22" E	214.98
21	S 42°21'53" E	163.18
22	S 44°54'36" E	155.69
23	S 43°35'30" E	281.52
24	S 101°32'07" E	35.94
25	S 56°46'52" E	69.15
26	S 47°13'37" E	136.51
27	S 56°46'36" E	136.24
28	S 46°23'32" E	128.14
29	S 50°14'09" E	125.85
30	S 49°25'33" E	84.78
31	S 65°16'43" E	104.99
32	S 65°16'43" E	30.00
33	N 18°02'54" W	107.23

NOTES


- THIS SURVEY WAS EXECUTED UNDER THE TERMS OF GSC-564.
- UNLESS NOTED OTHERWISE, ALL BEARINGS SHOWN HEREON ARE BASED ON A LOCAL PLANE WHICH IS ORIENTED TO A TRUE MERIDIAN ONLY AT THE SECOND BASIS OF BEARINGS.
- ALL DISTANCES SHOWN HEREON ARE IN U.S. SURVEY FEET, ADJUSTED TO HORIZONTAL BUT NOT SEA LEVEL DISTANCES.
- RECORD DIMENSIONS AND BEARINGS APPEARING IN PARENTHESES OR REFERENCED BY (1) ARE TAKEN FROM BLM PLAT OF U.S.S. 2673, ALASKA.
- PARCELS WITHIN THIS SUBDIVISION MAY CONTAIN WETLANDS AS DEFINED WITHIN THE PURVIEW OF SECTION 464 OF THE CLEAN WATER ACT AND MAY REQUIRE DEPARTMENT OF ARMY CORPS OF ENGINEERS (DACE) PERMITS PRIOR TO THE PLACEMENT OF FILL MATERIAL INTO THESE AREAS. CONTACT WITH DACE SHOULD BE MADE PRIOR TO COMMENCING CONSTRUCTION.
- THIS SUBDIVISION HAS BEEN APPROVED FOR NON-WATER CARRIED TYPE SEWAGE DISPOSAL SYSTEMS (I.E., SEALED VAULT PRIVIES, CHEMICAL, HUMANS, INCINERATOR, ETC.). ANYONE DESIRING TO INSTALL OTHER TYPES OF DISPOSAL SYSTEMS MUST FIRST RECEIVE APPROVAL FROM THE DEPARTMENT OF ENVIRONMENTAL CONSERVATION. NO INDIVIDUAL WATER SUPPLY SYSTEM OR SEWAGE DISPOSAL SYSTEM SHALL BE PERMITTED ON ANY LOT UNLESS SUCH SYSTEM IS LOCATED, CONSTRUCTED AND EQUIPPED IN ACCORDANCE WITH THE REQUIREMENTS OF THE ALASKA DEPARTMENT OF ENVIRONMENTAL CONSERVATION. APPROVAL OF SUCH SYSTEMS SHALL BE OBTAINED BY SAID AUTHORITY.
- NO PART OF A SUBSURFACE SEWAGE DISPOSAL SYSTEM SHALL BE CLOSER THAN ONE HUNDRED FEET (100') FROM ANY BODY OF WATER OR ANY WATERCOURSE.
- UNLESS OTHERWISE NOTED, ALL LANDS ENCOMPASSED BY THIS SURVEY ARE SUBJECT TO A FIFTY FOOT (50') WIDE ACCESS EASEMENT ALONG THE MEAN HIGH WATER OR ORDINARY HIGH WATERLINE OF ANY PUBLIC OR NAVIGABLE WATER (PURSUANT TO AS 38.04.055 AND AS 38.05.127).
- THE MEANDERS SHOWN HEREON ARE FOR AREA COMPUTATION PURPOSES ONLY AND THE TRUE MEANDERS OF MEAN HIGH WATER OR ORDINARY HIGH WATER FORM THE BOUNDARIES OF THE TRACTS.
- THE ACCURACY OF THIS SURVEY IS GREATER THAN 1:5,000.
- THE MEYERS CHUCK TRAIL DEPICTED WITHIN LOT 40 J IS RECORDED WITHIN DEED BOOK 95, PAGE 84, JUNEAU RECORDING DISTRICT.

LEGEND

- ④ SLM MONUMENT RECOVERED
- ⑤ DTS PRIMARY MONUMENT SET
- DTS SECONDARY MONUMENT SET
- (1) BLM RECORD DATA U.S.S. 2673
- 15 EXISTING BLM LOT NUMBER U.S.S. 2673
- 40 A MEYERS CHUCK SUBDIVISION LOT NUMBER
- ⑤ MEANDER LINE NUMBER
- EXISTING BLM LOT LINE
- MEYERS CHUCK SUBDIVISION LOT LINE
- EASEMENT LINE
- EXISTING PUBLIC TRAIL SYSTEM

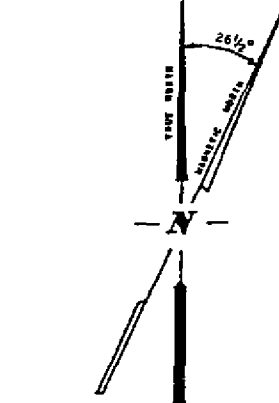

APPROXIMATE MEAN DECLINATION
TAKEN FROM N.O.A.A. MAP 1-1283
MAGNETIC DECLINATION IN THE
UNITED STATES - 1900 1900"

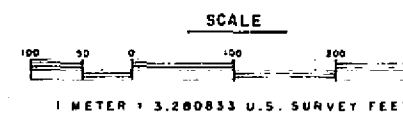

SHEET 2 OF 3

PLAT 86-6
RECORDED - FILED IN
KETCHIKAN DISTRICT
DATE 1-30-86
TIME 8:12 A.M.
BY J. J. JENSEN
RECORDED - FILED IN
KETCHIKAN DISTRICT
DATE 1-30-86
TIME 8:12 A.M.
BY J. J. JENSEN

DATE OF SURVEY Beginning 7-15-85 Ending 7-25-85	NAME OF SURVEYOR KEAR & ASSOCIATES 800 HOMER DRIVE KETCHIKAN, ALASKA 99581
STATE OF ALASKA DEPARTMENT OF NATURAL RESOURCES DIVISION OF TECHNICAL SERVICES	
ALASKA STATE LAND SURVEY No. 85-93	
MEYERS CHUCK SUBDIVISION A SUBDIVISION OF BLM LOTS 40, 41, & 43 OF U.S.S. 2673 WITHIN T. 71 S., R. 86 E., C.R.M., AK.	
DRAWN BY: DHG	APPROVAL RECOMMENDED DATE 10/21/85 BY J. J. JENSEN
SCALE 1" = 100'	CHECKED R.T.K.
FILE NO. 85-93	

KETCHIKAN 86-6

BLM MONUMENTS & ACCESSORIES RECOVERED

NOTES

1. TYPICAL BLM MONUMENT RECOVERED THIS SURVEY IS A 3 1/4" DIAM. BRASS CAP (U.S. CADASTRAL SURVEY - BUREAU OF LAND MANAGEMENT) ON A 2 1/2" X 1 1/2" POST, EXCEPT AS NOTED BELOW.
2. BLM MONUMENT CAP STAMPINGS ARE SHOWN AS FOUND.
3. ONLY SIGNIFICANT DEVIATIONS FROM RECORD BLM ACCESSORY DATA ARE SHOWN.

* DENOTES A 3 1/4" DIAM. BRASS CAPLET WITH 3 1/2" STEM CEMENTED INTO BEDROCK.

MONUMENT	MONUMENT CAPS	BEARING TREE	BEARING	DISTANCE
A*	52673 B-1 1961	(NO ORIGINAL BT'S)		
B*	MC 52673 15 MO 9 1961	(NO ORIGINAL BT'S)		
C	52673 WP NO 3 1961	(NO ORIGINAL BT'S)		
D	LOT 41 / 52673 MC LOT 16 1962	BT 1 14" CEDAR BT 2 LOST	N 84°00' E (N 77°00' E)	21.8 (21.1)
E	52673 LOT 43 MC LOT 39 1962	BT 1 9" CEDAR BT 2 4" SPRUCE	N 57°00' E S 47°00' E	6.8 5.9
F	52673 LOT 43 / LOT 39 CS 1962	BT 1 9" SPRUCE BT 2 4" HEMLOCK	N 80°00' E (N 80°00' W) S 25°00' E	2.4 7.1
G	LOT 43 MC LOT 39 1962	BT 1 5" HEMLOCK STUMP BT 2 8" HEMLOCK STUMP	N 40°00' E S 19°00' E	11.0 17.5
H	52673 LOT 43 CS 1962	BT 1 8" HEMLOCK BT 2 8" HEMLOCK	N 8°00' E S 38°00' E	18.9 8.7
I	S LOT 25 MC LOT 4 1962	BT 1 8" CEDAR (4" CEDAR) BT 2 12" HEMLOCK (4" CEDAR)	S 72°00' E (N 71°00' E) S 37°00' W (S 37°00' W)	4.0 (4.6) 4.7 (5.3)
J	52673 LOT 41 CS LOT 10 1962	BT 1 10" HEMLOCK STUMP BT 2 16" CEDAR (14" CEDAR)	N 76°00' E (N 45°00' E) S 82°00' W (S 89°00' W)	2.9 (4.6) 4.8 (5.3)
K	52673 LOT 41 CS LOT 14 1962	BT 1 16" HEMLOCK BT 2 9" HEMLOCK	N 34°00' E S 59°00' W	13.5 7.0
L	52673 LOT 41 CS LOT 14 1962	BT 1 10" HEMLOCK BT 2 12" HEMLOCK	N 84°00' E S 30°00' W	25.4 14.2
M	LOT 20 LOT 18 LOT 19 1962	BT 1 10" HEMLOCK (DEAD) BT 2 5" HEMLOCK (DEAD)	S 57°00' E N 8°00' W (N 13°00' E)	2.4 20.0 (19.8)

MONUMENT	MONUMENT CAPS	BEARING TREE	BEARING	DISTANCE
N	52673 LOT 41 MC LOT 41 1962	BT 1 8" CEDAR BT 2 7" CEDAR	S 79°00' W N 14°00' W	18.4 12.5
O	52673 LOT 41 MC LOT 41 1962	BT 1 8" CEDAR (4" CEDAR) BT 2 LOST	N 20°00' E (N 84 1/2° E)	25.8 (13.9)
P*	52673 LOT 41 MC LOT 41 1962	BT 1 6" CEDAR (4" CEDAR) BT 2 10" SPRUCE	N 10°00' E (N 30°00' E) N 65°00' W	40.8 (40.9) 19.1
Q*	52673 LOT 41 MC LOT 41 1962	BT 1 10" CEDAR (8" CEDAR) BT 2 7" HEMLOCK (4" HEMLOCK)	N 40°00' E (S 60°00' E) S 60°00' E (N 40°00' E)	14.6 (15.2) 16.2 (17.2)
R	52673 LOT 41 MC LOT 41 1962	BT 1 6" HEMLOCK BT 2 LOST	N 52°00' E (N 68°00' E)	28.2 (28.4)
S*	LOT 23 LOT 41 CS LOT 41 1962	BT 1 LOST BT 2 LOST		
T	LOT 10 LOT 41 CS LOT 41 1962	BT 1 10" HEMLOCK BT 2 LOST	S 62°00' W N 52°00' W	21.3 13.1
U	52673 LOT 41 CS LOT 41 1962	BT 1 LOST BT 2 LOST		
V	LOT 12 LOT 41 CS LOT 41 1962	BT 1 6" HEMLOCK BT 2 6" HEMLOCK (4" HEMLOCK)	S 27°00' E S 10°00' W (S 56°00' W)	9.6 8.4 (7.9)
W	52673 LOT 13 / LOT 14 CS LOT 41 1962	BT 1 LOST BT 2 LOST		
X	LOT 12 LOT 41 CS LOT 41 1962	BT 1 20" HEMLOCK (12" HEMLOCK) BT 2 16" HEMLOCK (12" HEMLOCK)	N 37°00' E (S 45°00' W) S 57°00' E (N 59°00' W)	31.8 14.5 (12.3)
Y	52673 LOT 41 CS LOT 41 1962	BT 1 9" HEMLOCK BT 2 LOST	S 7°00' E (N 2°00' E) (N 65°00' E)	89.5 (85.8) (123.4)
Z	52673 WP NO 1 1961	BT 1 14" CEDAR (8" CEDAR)	N 80°00' E (N 86°00' E)	16.4 (12.5)

PAT 86-6
RECORDED - FILED NC
KETCHIKAN DIST.
DATE 1-30-86
BY 8102
RECORDED
ANCHORAGE, ALASKA 99503

DTS PRIMARY MONUMENTS & ACCESSORIES SET

NOTES

1. TYPICAL DTS PRIMARY MONUMENT SET THIS SURVEY IS A 3 1/4" DIAM. ALUMINUM CAP (STATE OF ALASKA - DNR/DTS) ON A MAGNETIZED ALUMINUM "BENTLEY" TYPE A-1 POST HAVING A 30" X 2 1/2" O.D. SHAFT AND A FLANGED BASE.
2. A 2" X 4" X 6" WHITE WOODEN POST WITH RED TOP AND THE WORDS "WITNESS POST/DO NOT DISTURB" HAS BEEN SET WITHIN TWO FEET OF EACH PRIMARY MONUMENT.
3. ALL BEARING TREES ARE MARKED WITH AN INSCRIBED 1/2" X 6" YELLOW ALUMINUM TAG NAILED ABOVE THE TREE BLADE AND FACING THE MONUMENT. ALL BEARINGS ARE MEASURED TO THE CENTER OF THE TREE FROM THE MONUMENT AND ALL DISTANCES ARE MEASURED TO THE RIGHT SIDE OF THE TREE AS VIEWED FROM THE MONUMENT.
4. TYPICAL DTS SECONDARY MONUMENT SET THIS SURVEY IS A 2" DIAM. ALUMINUM CAP (ASLS 84-91/3943-S/1985) ON A 3/8" REBAR.

MONUMENT	MONUMENT CAPS	BEARING TREE	BEARING	DISTANCE
1*	L43K MC 1985	BT 1 8" CEDAR BT 2 19" SPRUCE BT 3 10" CEDAR	S 28°00' E S 34°00' W N 44°00' W	24.6 7.4 31.0
2	L43K MC 1985	BT 1 26" SPRUCE BT 2 14" CEDAR BT 3 12" CEDAR	N 47°00' E S 76°00' W N 37°00' W	16.4 20.4 15.8
3	L43K MC 1985	BT 1 28" SPRUCE BT 2 32" SPRUCE BT 3 20" SPRUCE	N 9°00' E S 66°00' W N 81°00' W	14.4 12.9 27.5
4	L43K MC 1985	BT 1 16" CEDAR BT 2 15" SPRUCE BT 3 12" CEDAR	S 55°00' E S 31°00' W N 52°00' W	17.9 8.0 13.1
5	L43K MC 1985	BT 1 8" HEMLOCK BT 2 14" CEDAR BT 3 8" HEMLOCK	N 20°00' E S 81°00' E S 70°00' W	4.1 14.1 2.4
6	L43K MC 1985	BT 1 9" HEMLOCK BT 2 11" HEMLOCK BT 3 11" HEMLOCK	N 8°00' E S 24°00' E N 68°00' W	11.4 9.6 7.1
7*	L43K MC 1985	BT 1 18" HEMLOCK BT 2 8" CEDAR BT 3 8" CEDAR	N 87°00' E N 30°00' E N 78°00' W	12.1 9.5 5.9
8	ROW MC 1985	BT 1 36" SPRUCE BT 2 5" SPRUCE BT 3 7" SPRUCE	S 31°00' E S 78°00' W N 21°00' W	57.7 59.7 63.7
9	MC 402 402 1985	BT 1 13" HEMLOCK BT 2 10" HEMLOCK BT 3 21" SPRUCE	N 25°00' E S 24°00' W N 88°00' W	46.3 24.6 25.7
10	L40J MC 1985	BT 1 12" HEMLOCK BT 2 25" CEDAR BT 3 18" HEMLOCK	S 38°00' E S 65°00' E N 17°00' W	9.5 45.3 25.5
11	L40H MC 1985	BT 1 8" HEMLOCK BT 2 18" HEMLOCK BT 3 16" CEDAR	N 60°00' E S 8°00' E N 38°00' W	13.0 30.8 34.5
12	L40C MC 1985	BT 1 29" CEDAR BT 2 16" HEMLOCK BT 3 32" CEDAR	N 48°00' E S 25°00' E N 73°00' W	14.8 13.8 7.5
13	L40B MC 1985	BT 1 7" HEMLOCK BT 2 7" HEMLOCK BT 3 13" HEMLOCK	N 81°00' E S 9°00' E N 48°00' W	8.2 11.9 19.7
14	L40A MC 1985	BT 1 12" HEMLOCK BT 2 18" HEMLOCK BT 3 11" HEMLOCK	N 88°00' W S 6°00' W N 55°00' W	12.8 19.7 10.3
15	ROW L40J 1985	BT 1 8" HEMLOCK BT 2 14" HEMLOCK BT 3 9" HEMLOCK	S 75°00' E S 25°00' W N 47°00' W	25.8 4.4 10.5
16*	ROW L40A 1985	BT 1 8" SPRUCE BT 2 8" HEMLOCK BT 3 12" HEMLOCK	N 8°00' E S 20°00' E S 51°00' W	21.2 17.9 18.6

CERTIFICATE OF OWNERSHIP AND DEDICATION

I, THE UNDERSIGNED, HEREBY CERTIFY THAT I AM THE DIRECTOR, DIVISION OF TECHNICAL SERVICES AND THAT THE STATE OF ALASKA IS THE OWNER OF A.S.L.S. 85-93, AS SHOWN HEREON. I HEREBY APPROVE THIS SURVEY AND PLAT FOR THE STATE OF ALASKA, AND DEDICATE FOR PUBLIC OR PRIVATE USE, AS NOTED, ALL EASEMENTS, PUBLIC UTILITY AREAS, AND RIGHTS-OF-WAY AS SHOWN AND DESCRIBED HEREON.

DATE 1-23-86
DIRECTOR
DIVISION OF TECHNICAL SERVICES

NOTARY'S ACKNOWLEDGEMENT

SUBSCRIBED AND SHOWN TO BEFORE ME THIS 13th DAY OF January, 1986.

NOTARY FOR James T. Johnson, DIRECTOR
DIVISION OF TECHNICAL SERVICES.

NOTARY PUBLIC
MY COMMISSION EXPIRES 11-28-88

STATEMENT OF TAX EXEMPTION

PROPERTY SHOWN HEREON IS NOT WITHIN AN ORGANIZED BOROUGH OR CITY, AND IS NOT SUBJECT TO TAXATION AT THE TIME OF FILING.

DEPARTMENT OF ENVIRONMENTAL CONSERVATION CERTIFICATE

In accordance with Alaska Statute 46.03.090 and the Alaska Administrative Code 18 AAC 72.065, the Department of Environmental Conservation has reviewed this subdivision and issues approval to subdivide in accordance with this plat.

William A. Pagan, P.E.
Date 12-12-85

SURVEYOR'S CERTIFICATE

I HEREBY CERTIFY THAT I AM PROPERLY REGISTERED AND LICENSED TO PRACTICE LAND SURVEYING IN THE STATE OF ALASKA, THAT THIS PLAT REPRESENTS A SURVEY MADE BY ME OR UNDER MY DIRECT SUPERVISION, THE MONUMENTS SHOWN HEREON ACTUALLY EXIST AS DESCRIBED, AND THAT ALL DIMENSIONS AND OTHER DETAILS ARE CORRECT.

DATE 1-2-86 REGISTRATION NO. 3943-5



DATE OF SURVEY
Beginning 7-13-85
Ending 7-28-85

NAME OF SURVEYOR
KEAN & ASSOCIATES
800 HOWER DRIVE
ANCHORAGE, ALASKA 99511

STATE OF ALASKA
DEPARTMENT OF NATURAL RESOURCES
DIVISION OF TECHNICAL SERVICES

ALASKA STATE LAND SURVEY No. 85-93
MEYERS CHUCK SUBDIVISION
A SUBDIVISION OF
BLM LOTS 40, 41 & 43 OF U.S. 2673 WITHIN
T. 71 S., R. 86 E., C.R.M., AK.

DRAWN BY DHC
DATE 10/31/85

APPROVAL RECOMMENDED
DATE 1/24/86

SCALE N/A
CHECKED R.T.K.
FILE NO 85-93

KETCHIKAN 86-6